


FRONT ELEVATION

SCALE:

MATRKA

APPROVED
 City of Wilmington
 Building Department
 11/06/2022

HOWARD LOT #8
 MARCH, 2022.

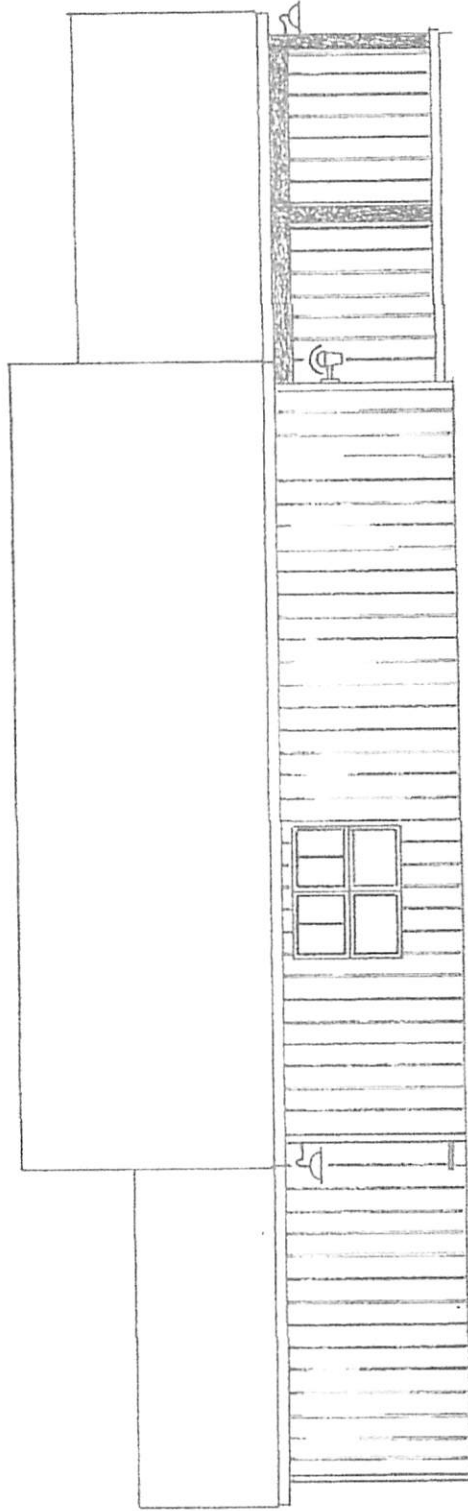

SIDE ELEVATION

SCALE: 



MATRKA



APPROVED
City of Wilmington
Building Department

TH/BS/AT - 3/24/2022


HOWARD LOT # 8

MARCH, 2022

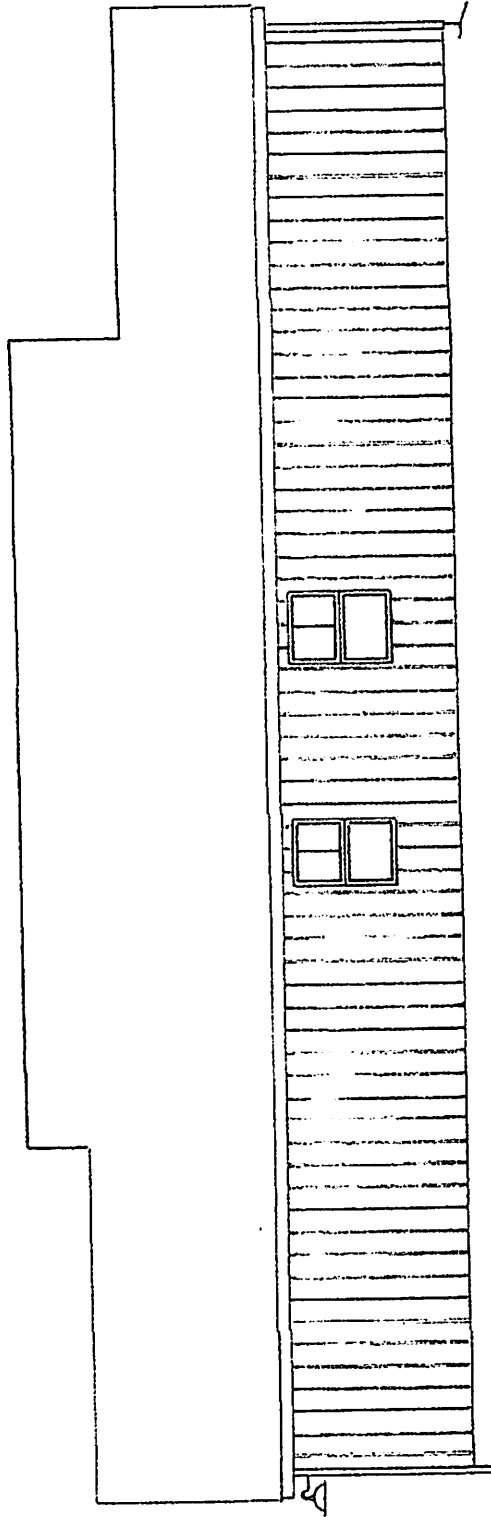

SIDE ELEVATION


SCALE: 

 **MATRKA**

APPROVED
City of Wilmington
Building Department


HOWARD LOT # 8
MARCH, 2022

1485241 - 00240222

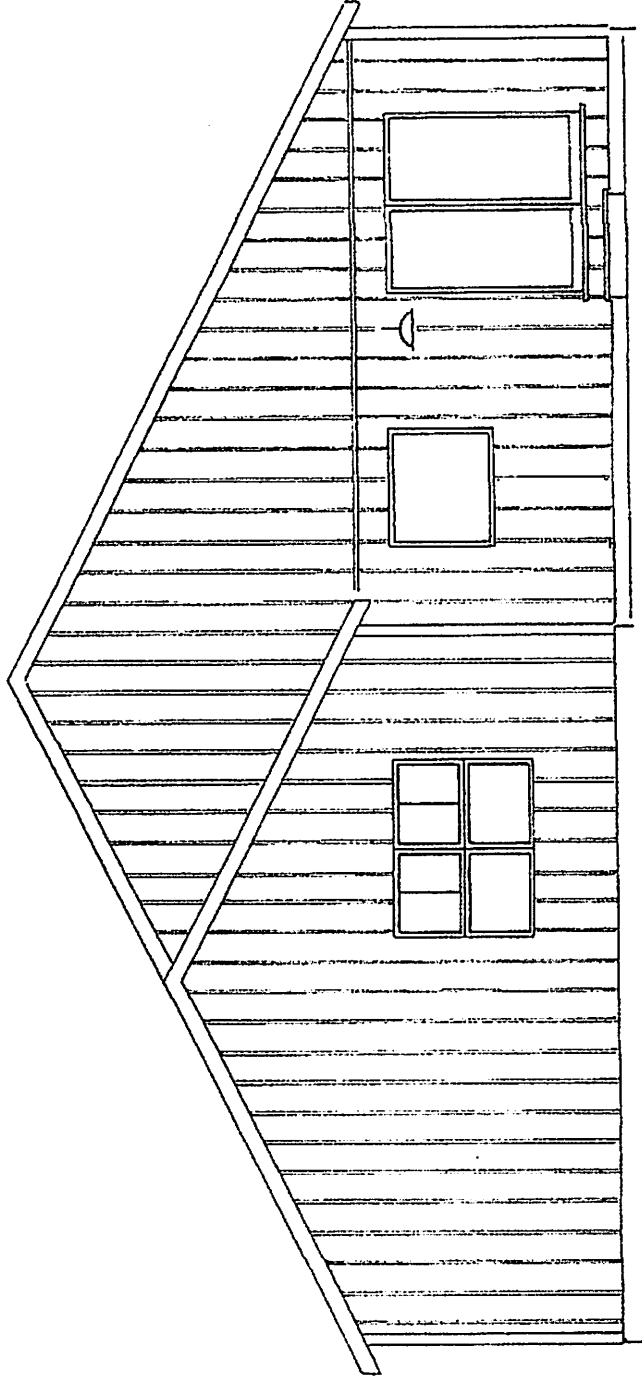

REAR ELEVATION


SCALE:

 **MATRKA**
3043 S. Rt. 73 West
Wilmington, Ohio 45177
(614) 755-0119

APPROVED
City of Wilmington
Building Department

HOWARD LOT # 8
MARCH 2022

HOWARD STREET

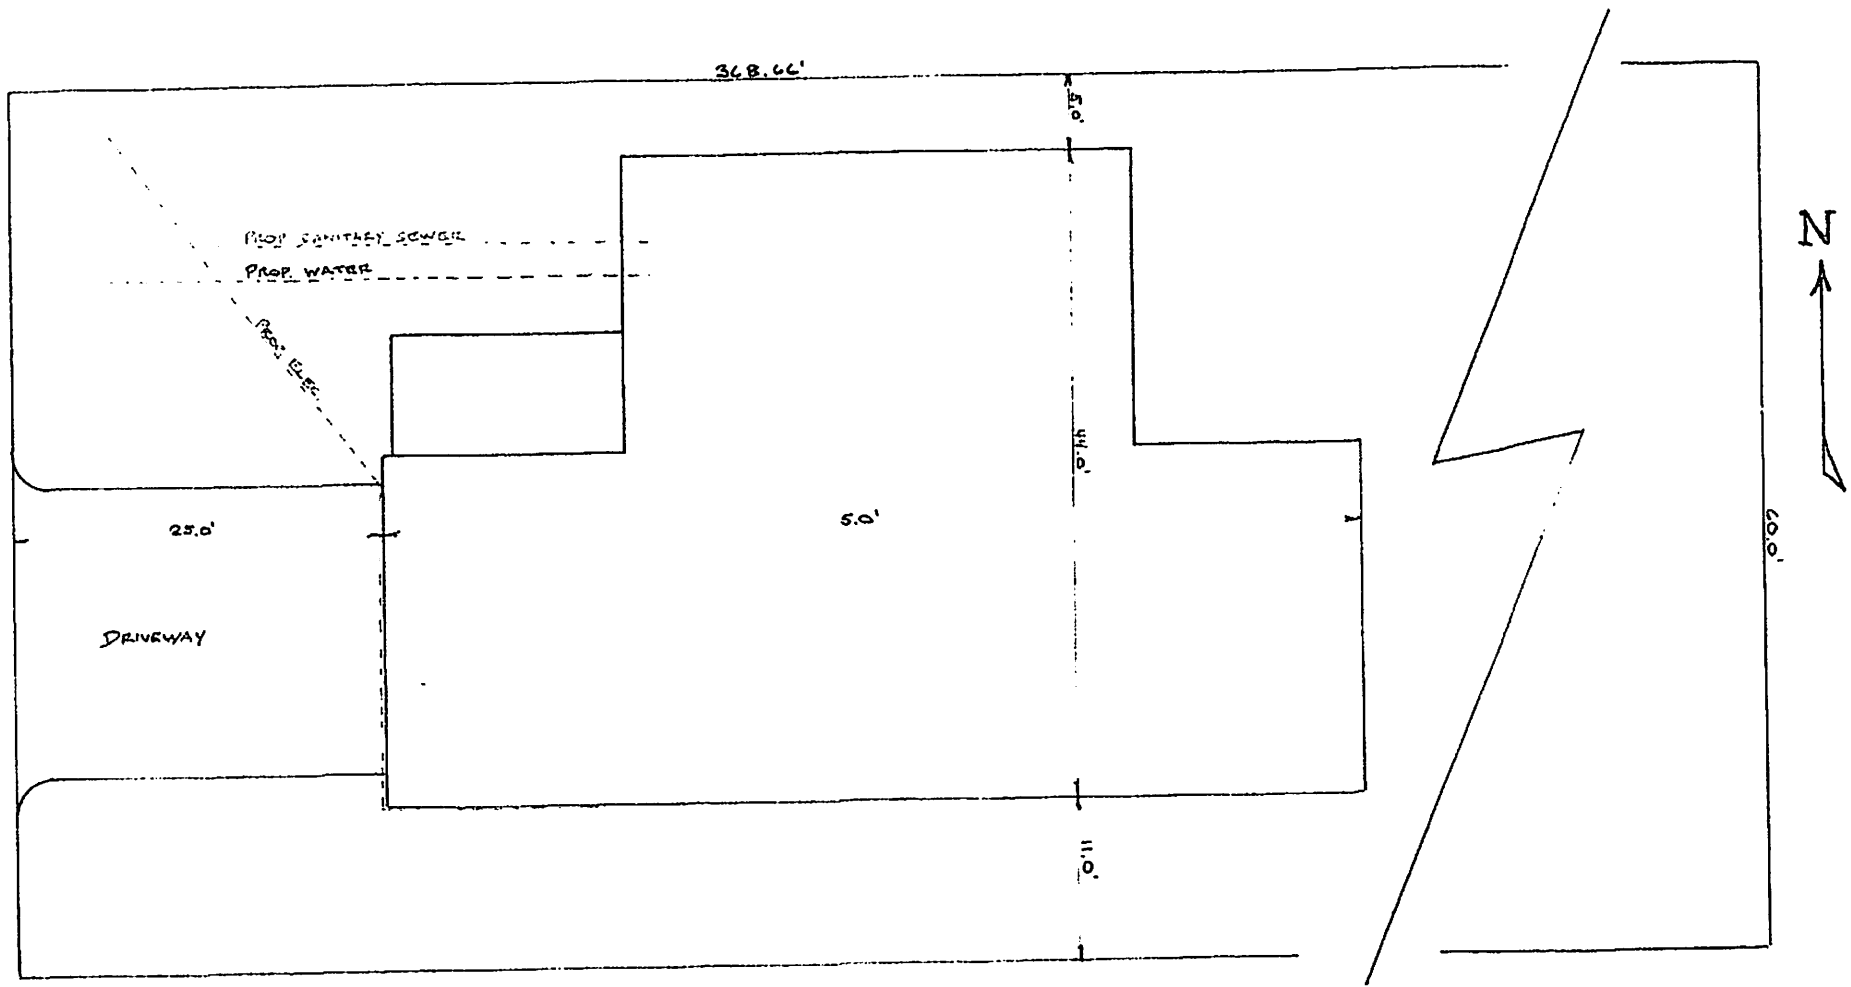


P.N. 290150147000100

LOT # 8

0.508 Ac.

Plot Plan

SCALE:

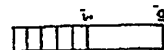

APPROVED
 City of Wilmington
 Building Department


MATRKA

3043 G. Rd. 73 Y001
Wilmington, Ohio 45177
(513) 725-0119

HOWARD LOT # 8


MARCH, 2022


FLOOR PLAN (REV.)

SCALE: 



APPROVED
 City of Wilmington
 Building Department

TFB5/AT - 3/24/2022

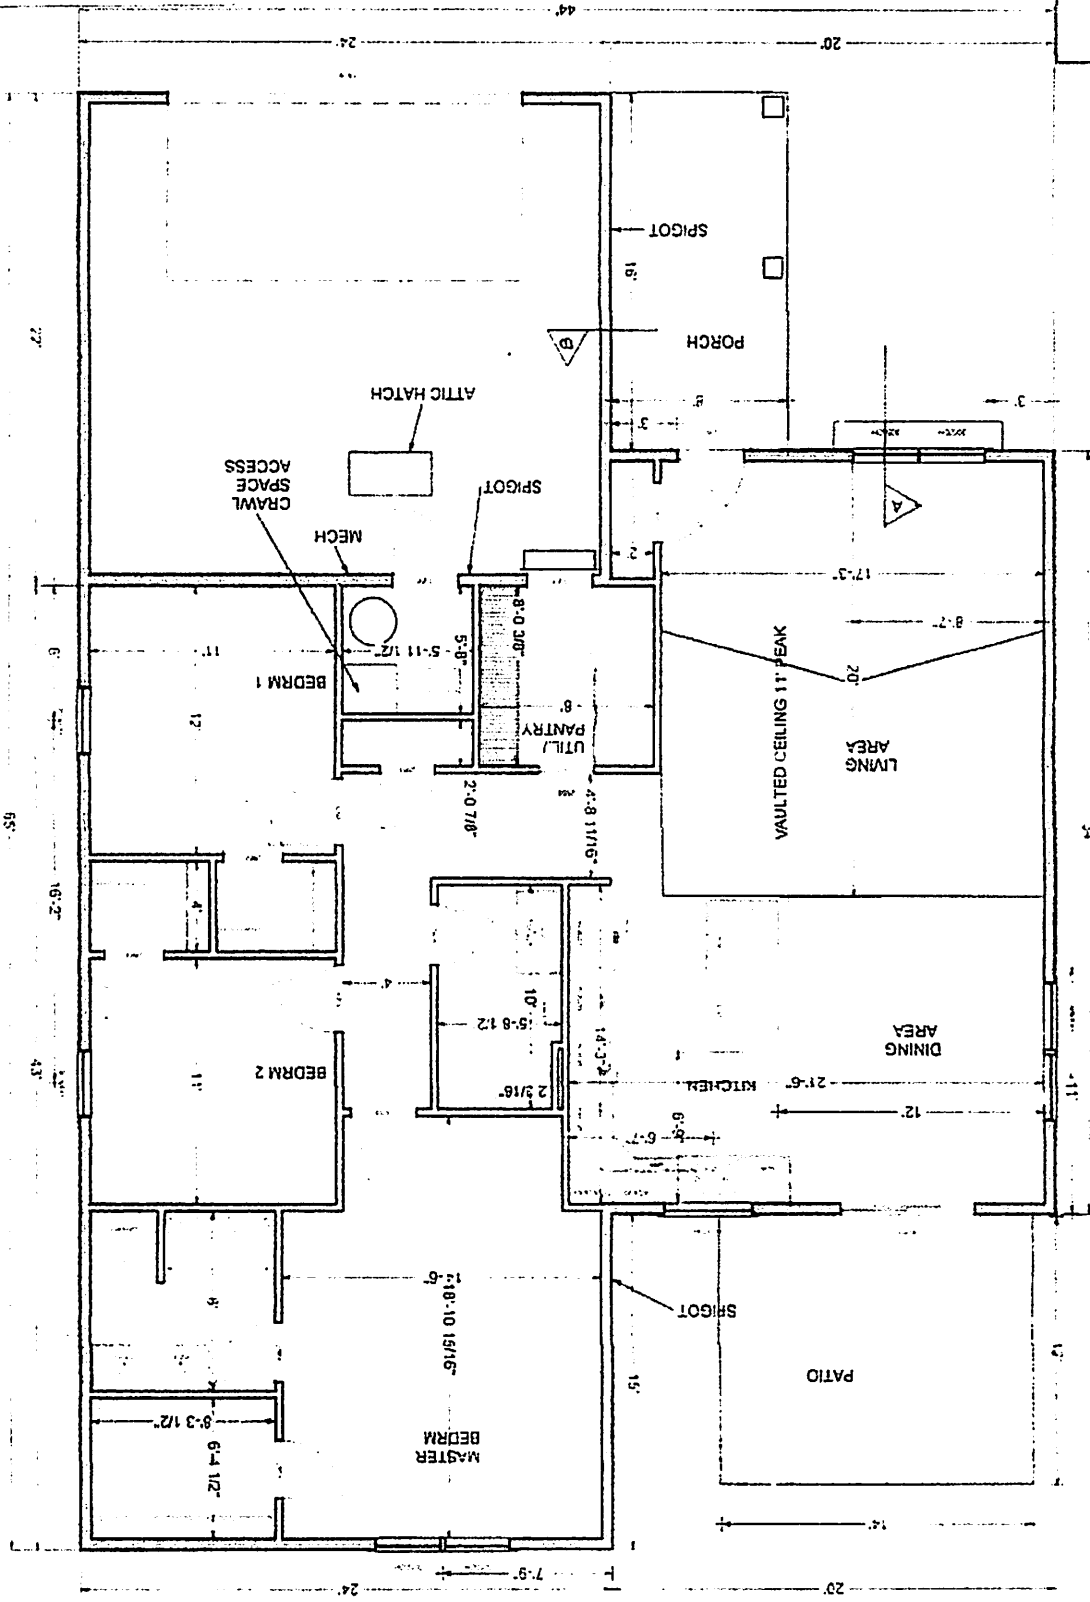

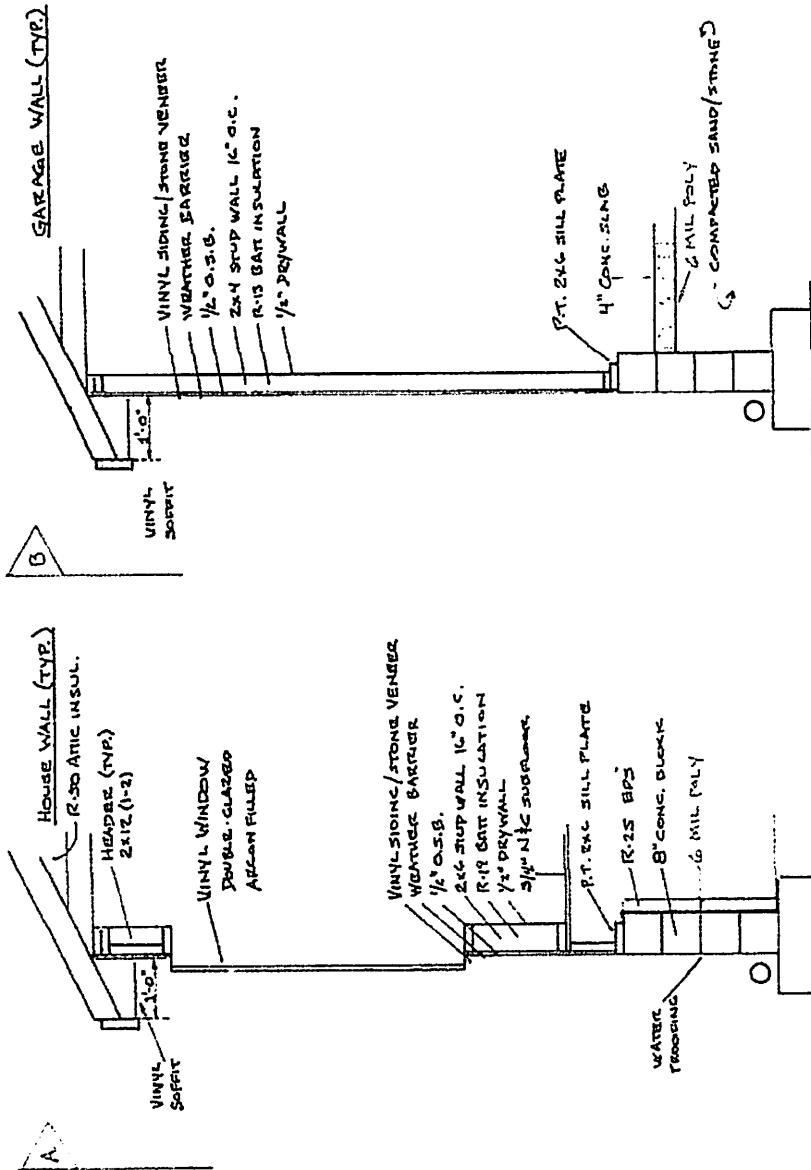

SECTION DETAIL

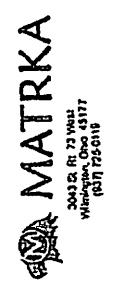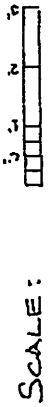

APPROVED
 City of Wilmington
 Building Department

HOWARD LOT #8

MARCH, 2022.



3000 W. Rt. 23 West
Wilmington, Ohio 45377
(513) 755-0119


HOWARD LOT #B

MARCH 2022

APPROVED

City of Wilmington
Building Department

THBS/AT - 3/24/2022

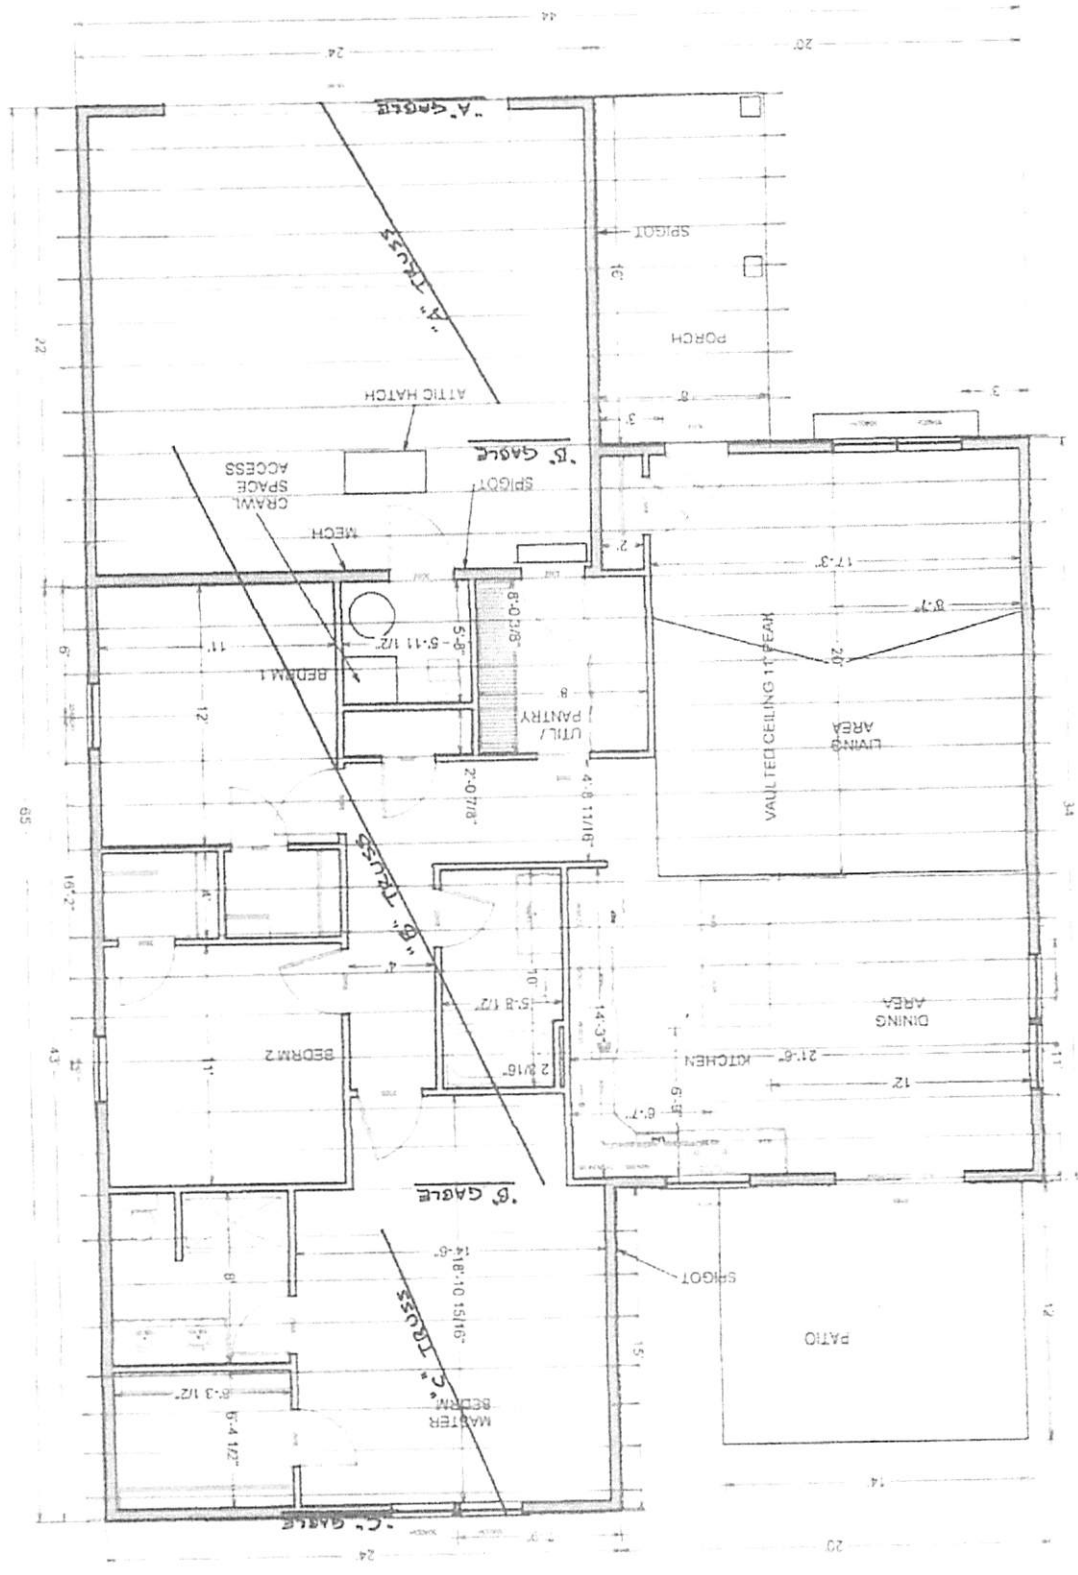


PROPOSED TRUSS LAYOUT




SCALE:


PROPOSED TRUSS CONFIG.

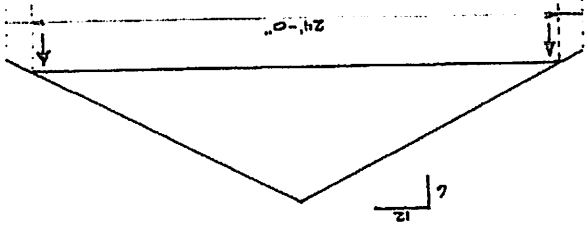

"A" TRUSS
 (7) STRUCT. TRUSSES
 (1) GABLE TRUSS

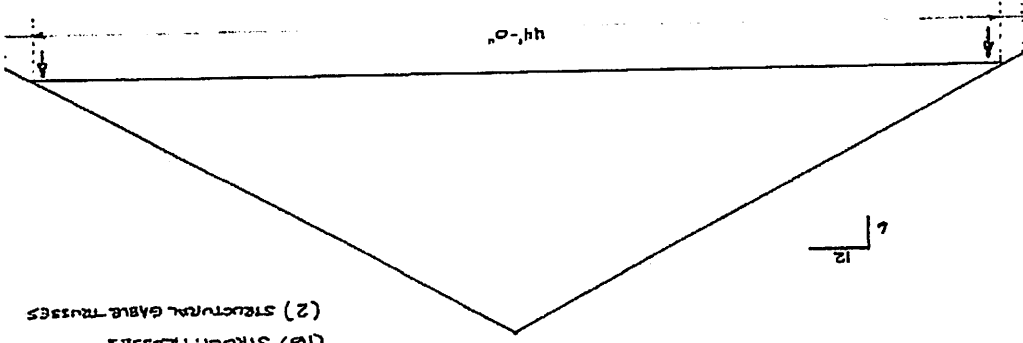

"B" TRUSS
 (6) STRUCT. TRUSSES
 (2) STRUCTURAL GABLE TRUSSES

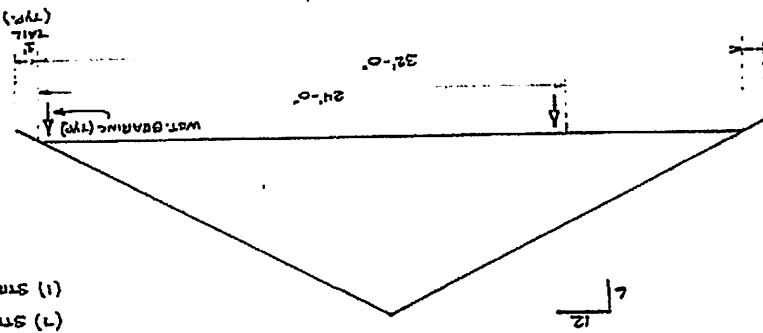

"C" TRUSS
 (7) STRUCT. TRUSSES
 (1) STRUCTURAL GABLE TRUSS


APPROVED
 City of Wilmington
 Building Department
 THES:AT - 3/24/2022

WINDOW / DOOR SCHEDULE

| UNIT | TYPE | U.S. DIA. | HEADERS | HEIGHT / FINISH |
|------|------|-----------|-------------|-----------------|
| V | 2 | 3' x 3' | (1) 2" x 2" | 1 |
| 1 | 1 | 4' x 8' | (1) 2" x 2" | 1 |
| 2 | 1 | 4' x 8' | (1) 2" x 2" | 1 |
KEY:

- SMOKE DETECTOR
- ⊙ SMOKE / CO DETECTOR
- BREACH-VENT

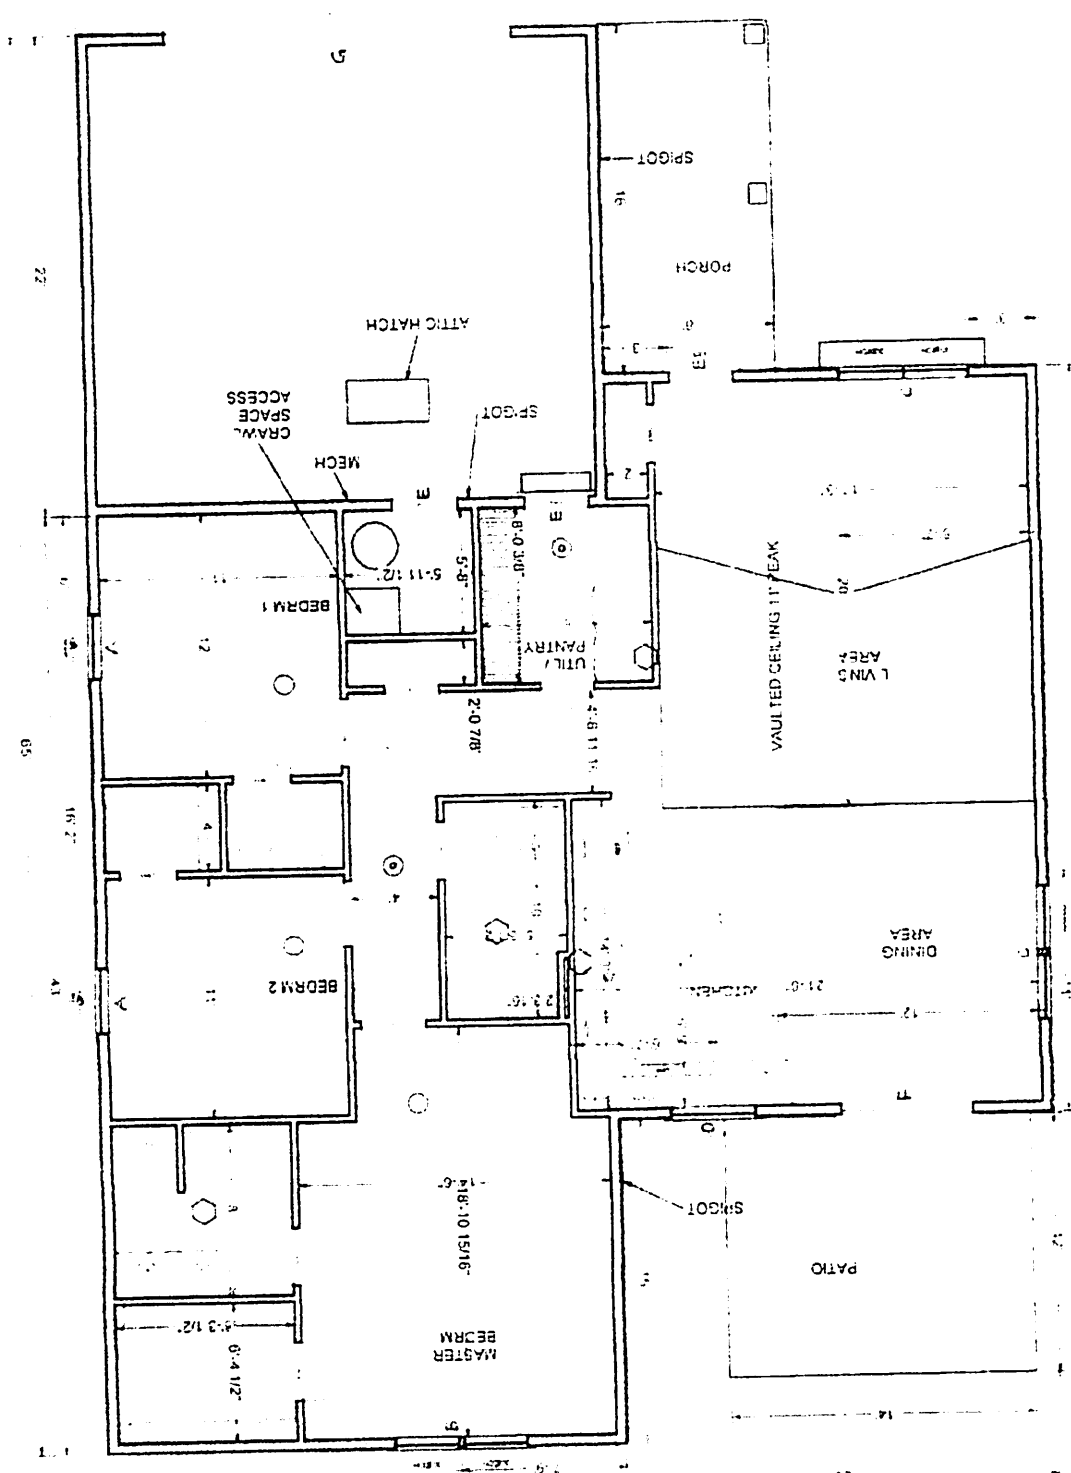

SCHEDULES: SMOKE, CO DETECTOR, WINDOW & DOOR

APPROVED
 City of Wilmington
 Building Department

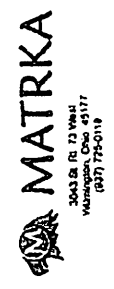

HOWARD LOT # 8
 MARCH 2022